



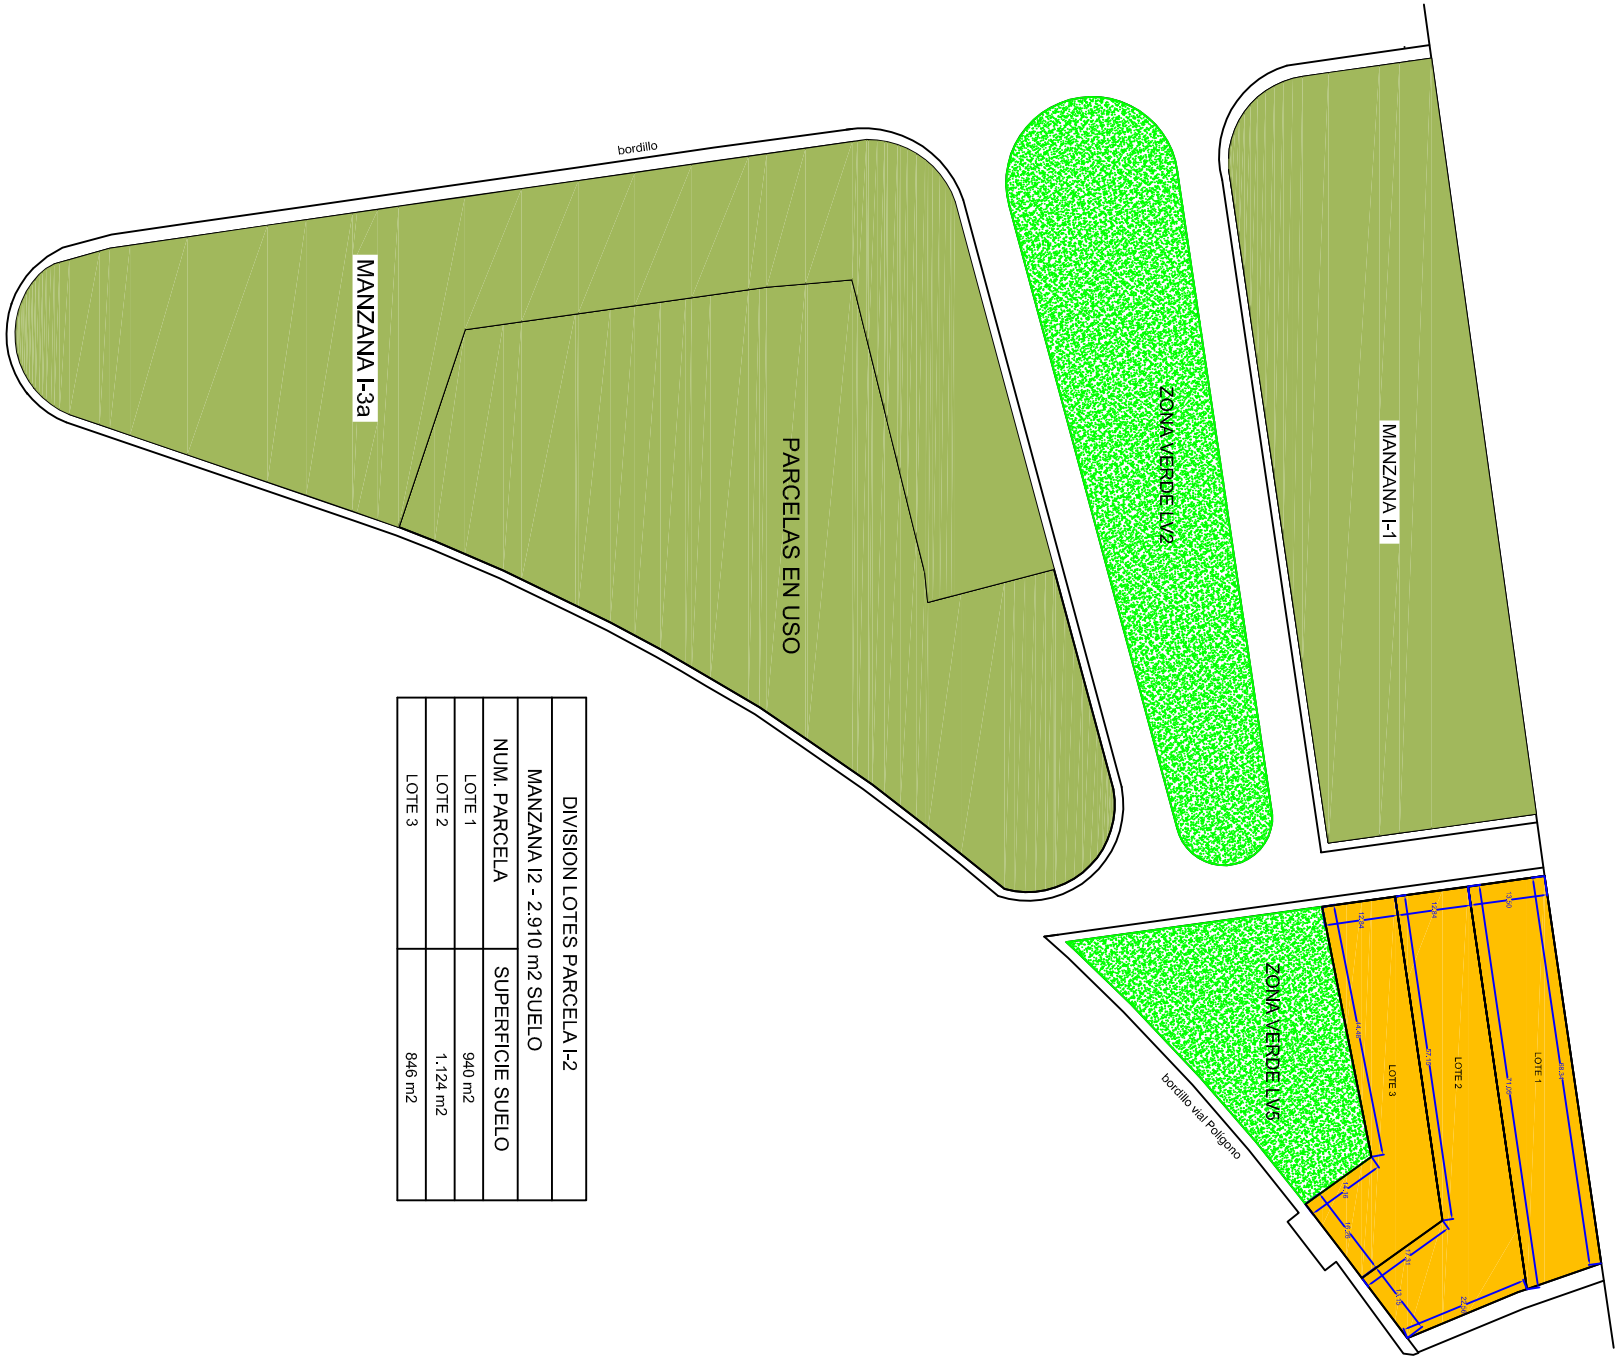

DIVISION LOTES PARCELA I-2	
MANZANA I2 - 2.910 m2 SUELO	
NUM. PARCELA	SUPERFICIE SUELO
LOTE 1	940 m2
LOTE 2	1.124 m2
LOTE 3	846 m2

DIVISION LOTES PARCELA I-2

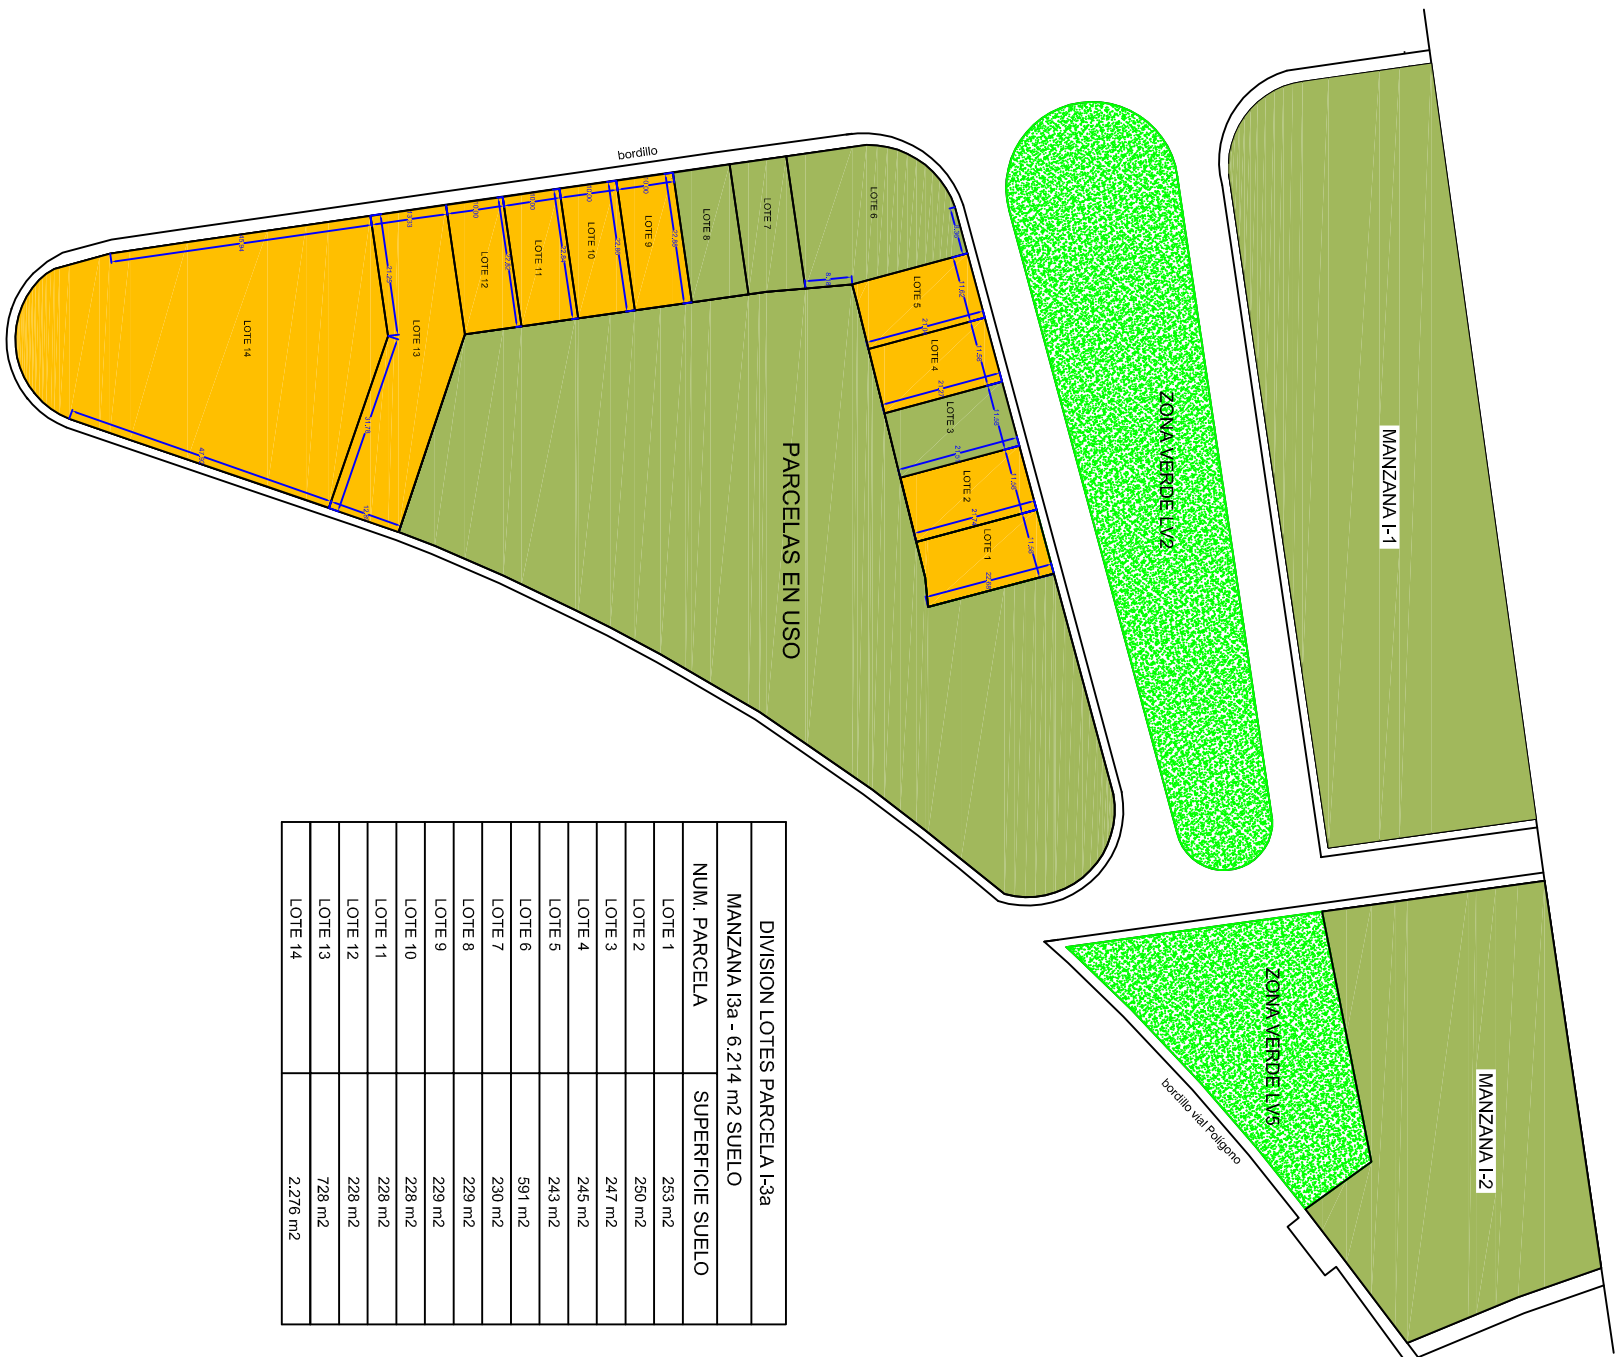

DIVISION LOTES PARCELA I-3a	
MANZANA I3a - 6.214 m2 SUELO	
NUM. PARCELA	SUPERFICIE SUELO
LOTE 1	253 m2
LOTE 2	250 m2
LOTE 3	247 m2
LOTE 4	245 m2
LOTE 5	243 m2
LOTE 6	591 m2
LOTE 7	230 m2
LOTE 8	229 m2
LOTE 9	229 m2
LOTE 10	228 m2
LOTE 11	228 m2
LOTE 12	228 m2
LOTE 13	728 m2
LOTE 14	2.276 m2

DIVISION LOTES PARCELA I-3a